




FJHMA, REGION	STATE	PROJECT NO.	SHEET NO.	TOTAL SHEETS	AS BUILT
9	ARIZ.				

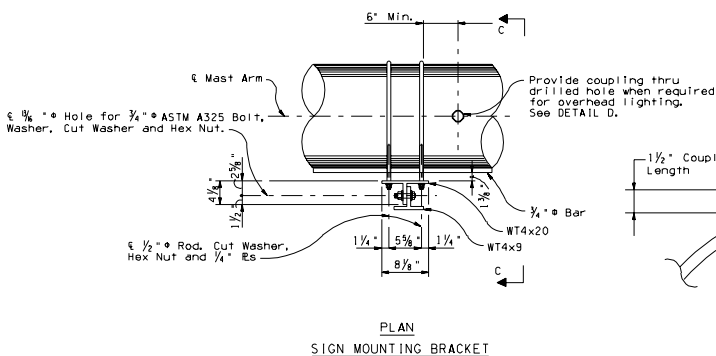

PLAN  
SIGN MOUNTING BRACKET

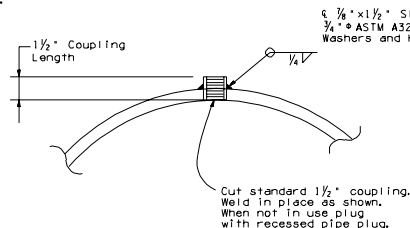


DETAIL D

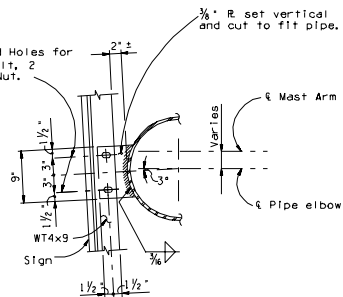


ELEVATION

SIGN MOUNTING BRACKET AT ELBOW

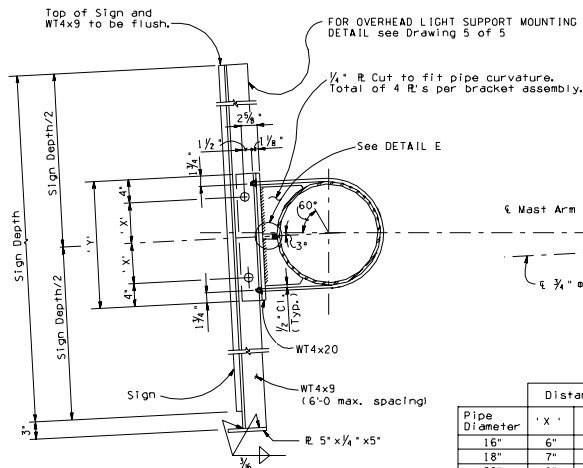

ELEVATION C-C

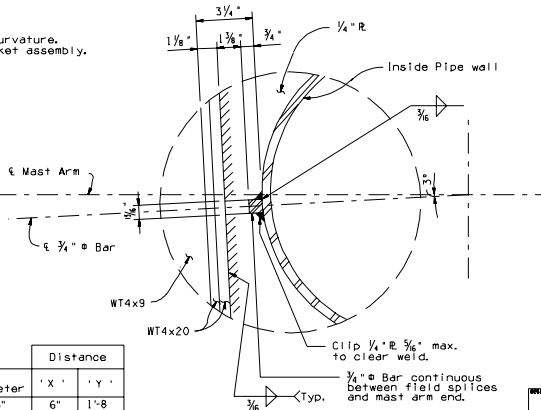

DETAIL E

Pipe Diameter	Distance	
	'X'	'Y'
16"	6"	1'-8"
18"	7"	1'-10"
20"	8"	2'-0"
22"	9"	2'-2"

REVIEW APPROVAL <i>James R. [Signature]</i> [Signature] <i>Johnnie [Signature]</i>		ARIZONA DEPARTMENT OF TRANSPORTATION INTERMODAL TRANSPORTATION DIVISION <b>BRIDGE GROUP STRUCTURE DETAIL</b> TUBULAR SIGN STRUCTURES TUBULAR CANTILEVER SIGN SUPPORT DETAILS
ROUTE	LOCATION	SCALE: 1" = 10'-0" SD 9.10 (40 ft) OF
TRACS NO.		OF